


All drawings, specifications, plans, ideas, arrangements, and designs represented or referred to are the property of and owned by Thomas V Hagensick, Architect, whether the project for which they are made is executed or not. They were created, evolved, developed and produced for the sole use on and in connection with this project and none of the above may be disclosed or given to or used by any person, firm, or corporation for any use or purpose whatsoever including any other project, except upon written permission of Thomas V Hagensick, Architect.

© COPYRIGHT 2017
THOMAS V HAGENSICK, ARCHITECT

ROBINSON-PETERSON RESIDENCE

704 LAKE WASHINGTON BLVD S
SEATTLE, WA 98144

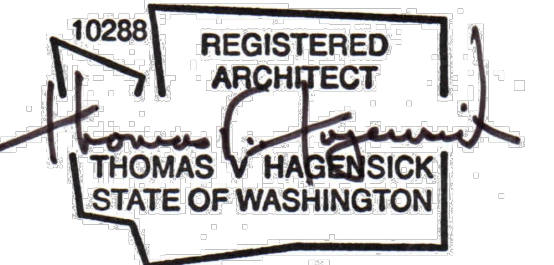

DESIGN TVH
DRAWN TVH
CHECKED
DATE
ISSUED
PERMIT SUBMITTAL 04/13/2017

REVISIONS
CORRECTION NOTICE #1 07/10/2017

Thomas V Hagensick, Architect


5432 34th Ave SW
Seattle, Washington 98126
206 719 8770
tom@tvh-architect.com

SDCI STAMP




DRAWINGS
LOWER FLOOR &
UPPER FLOOR
DEMOLITION PLANS

D-1

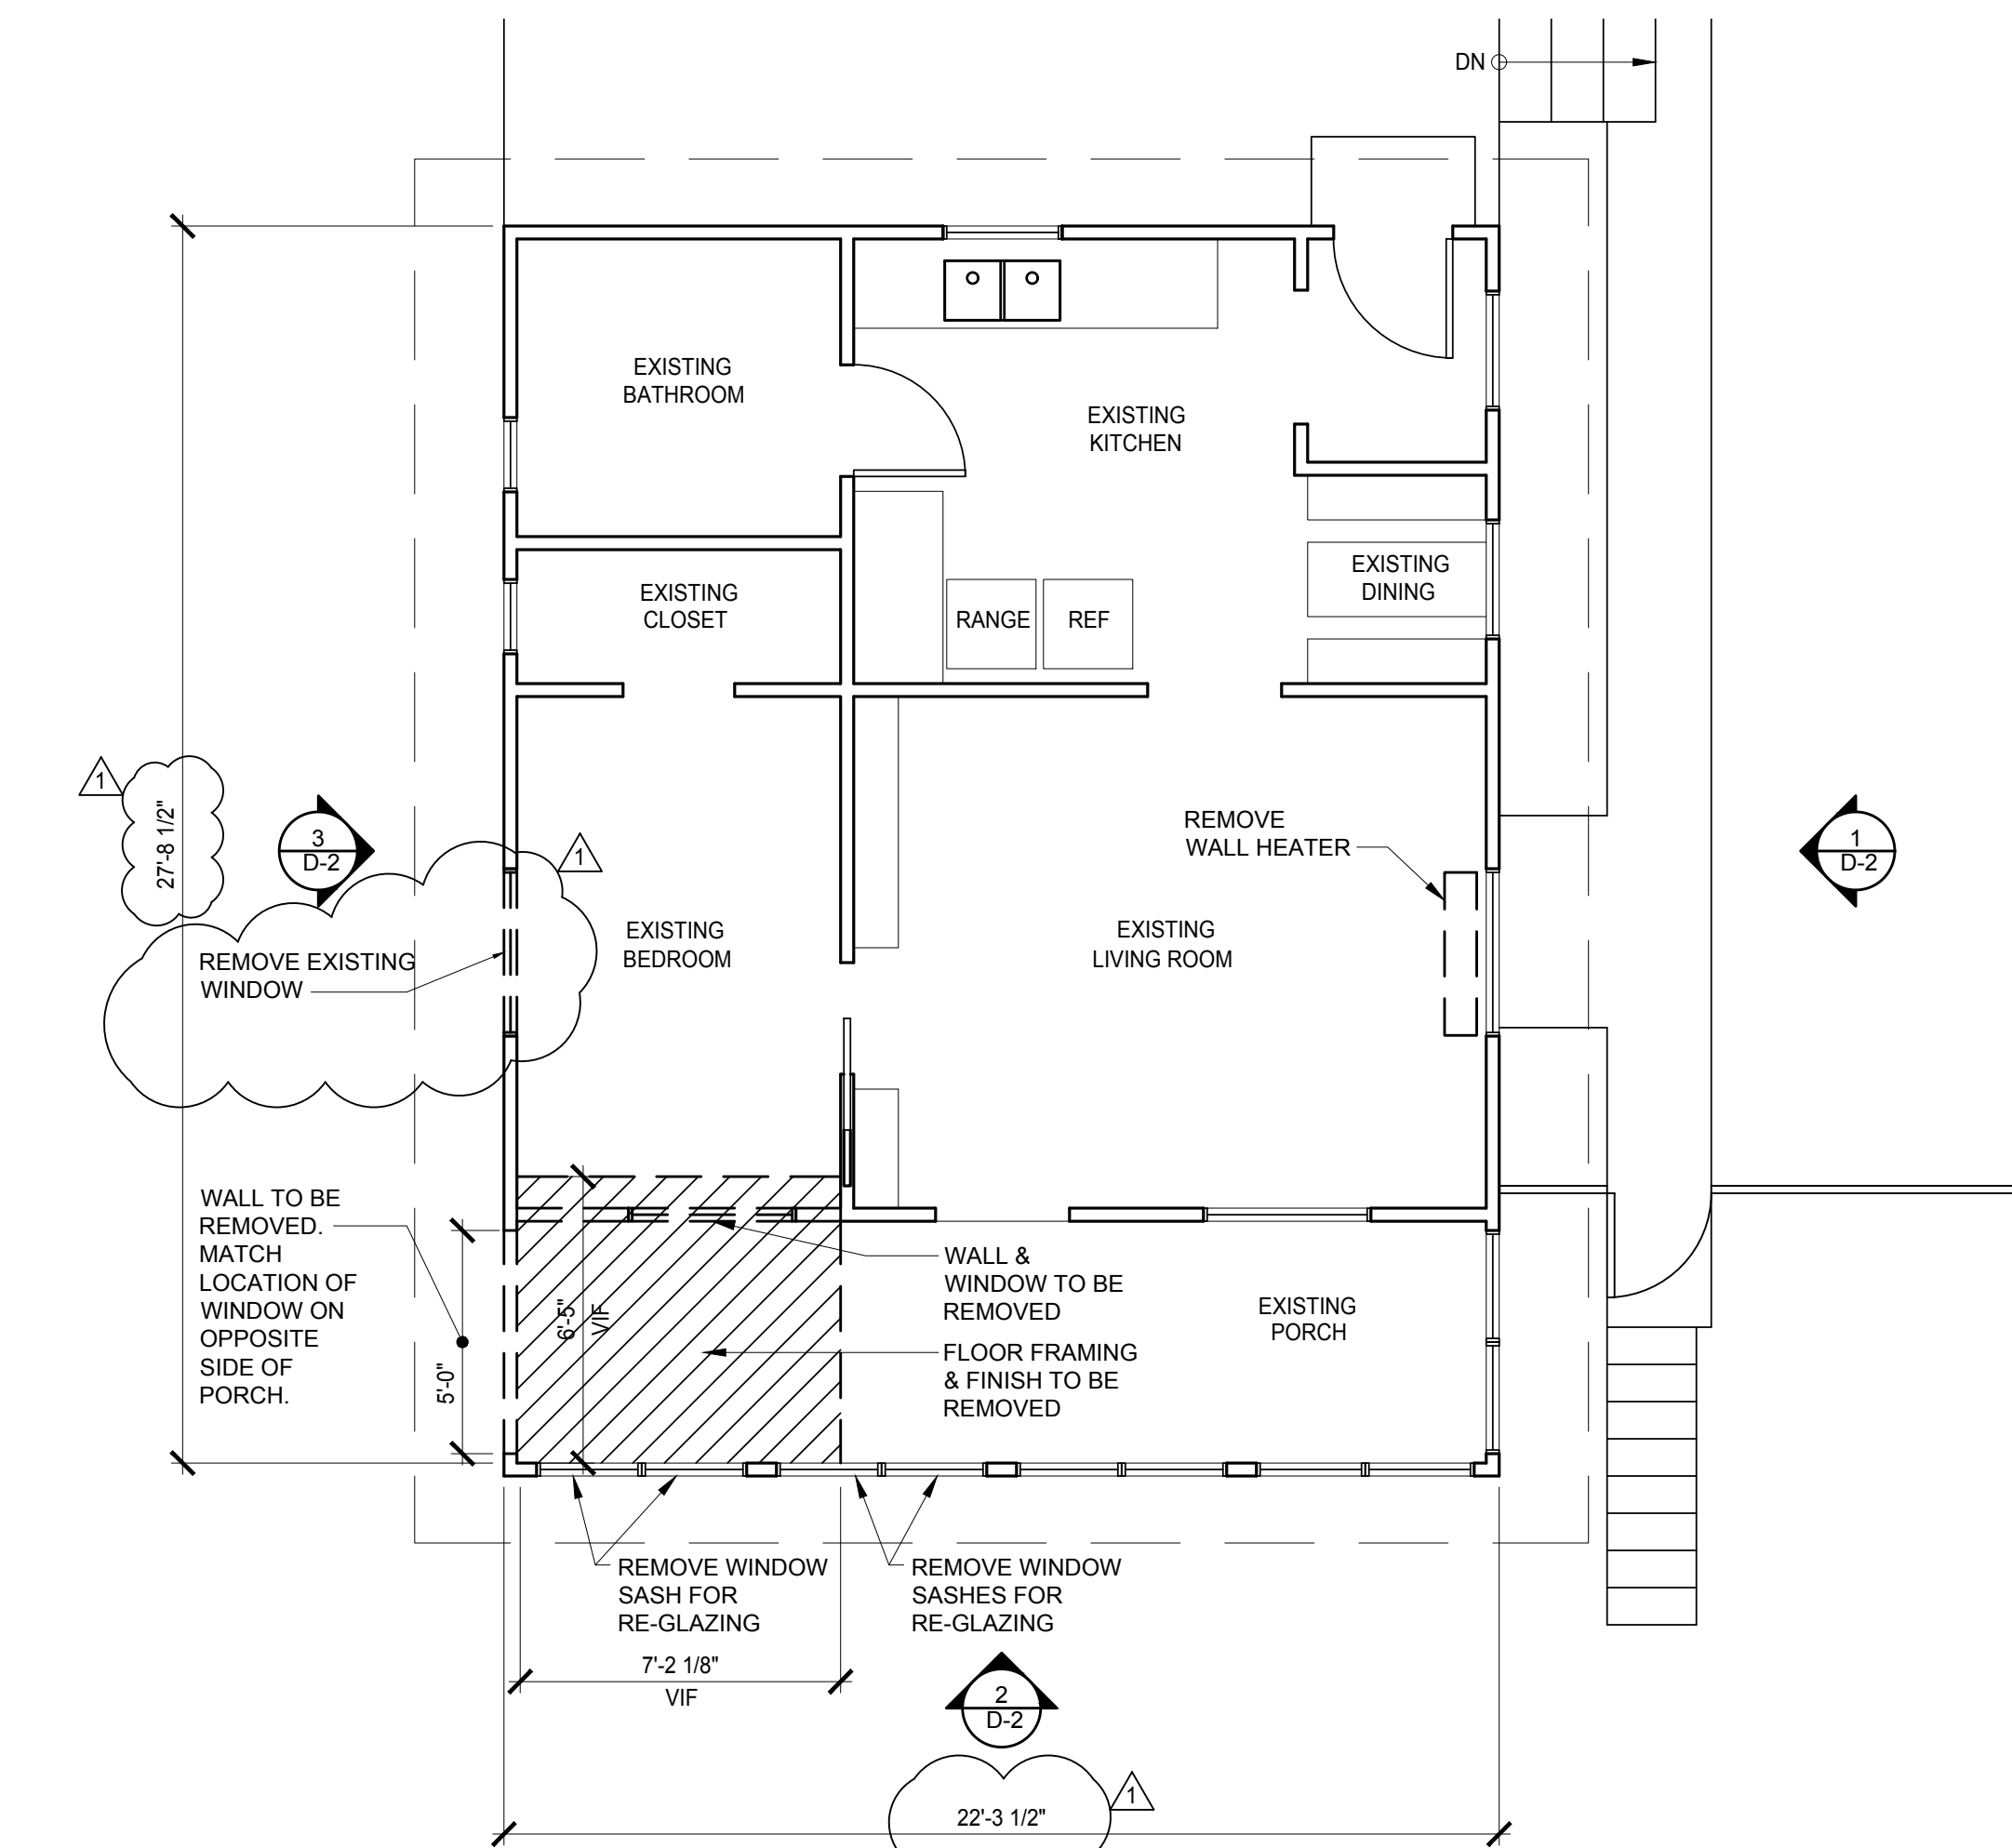

2 UPPER FLOOR DEMOLITION PLAN
Scale 1/4" = 1'-0"

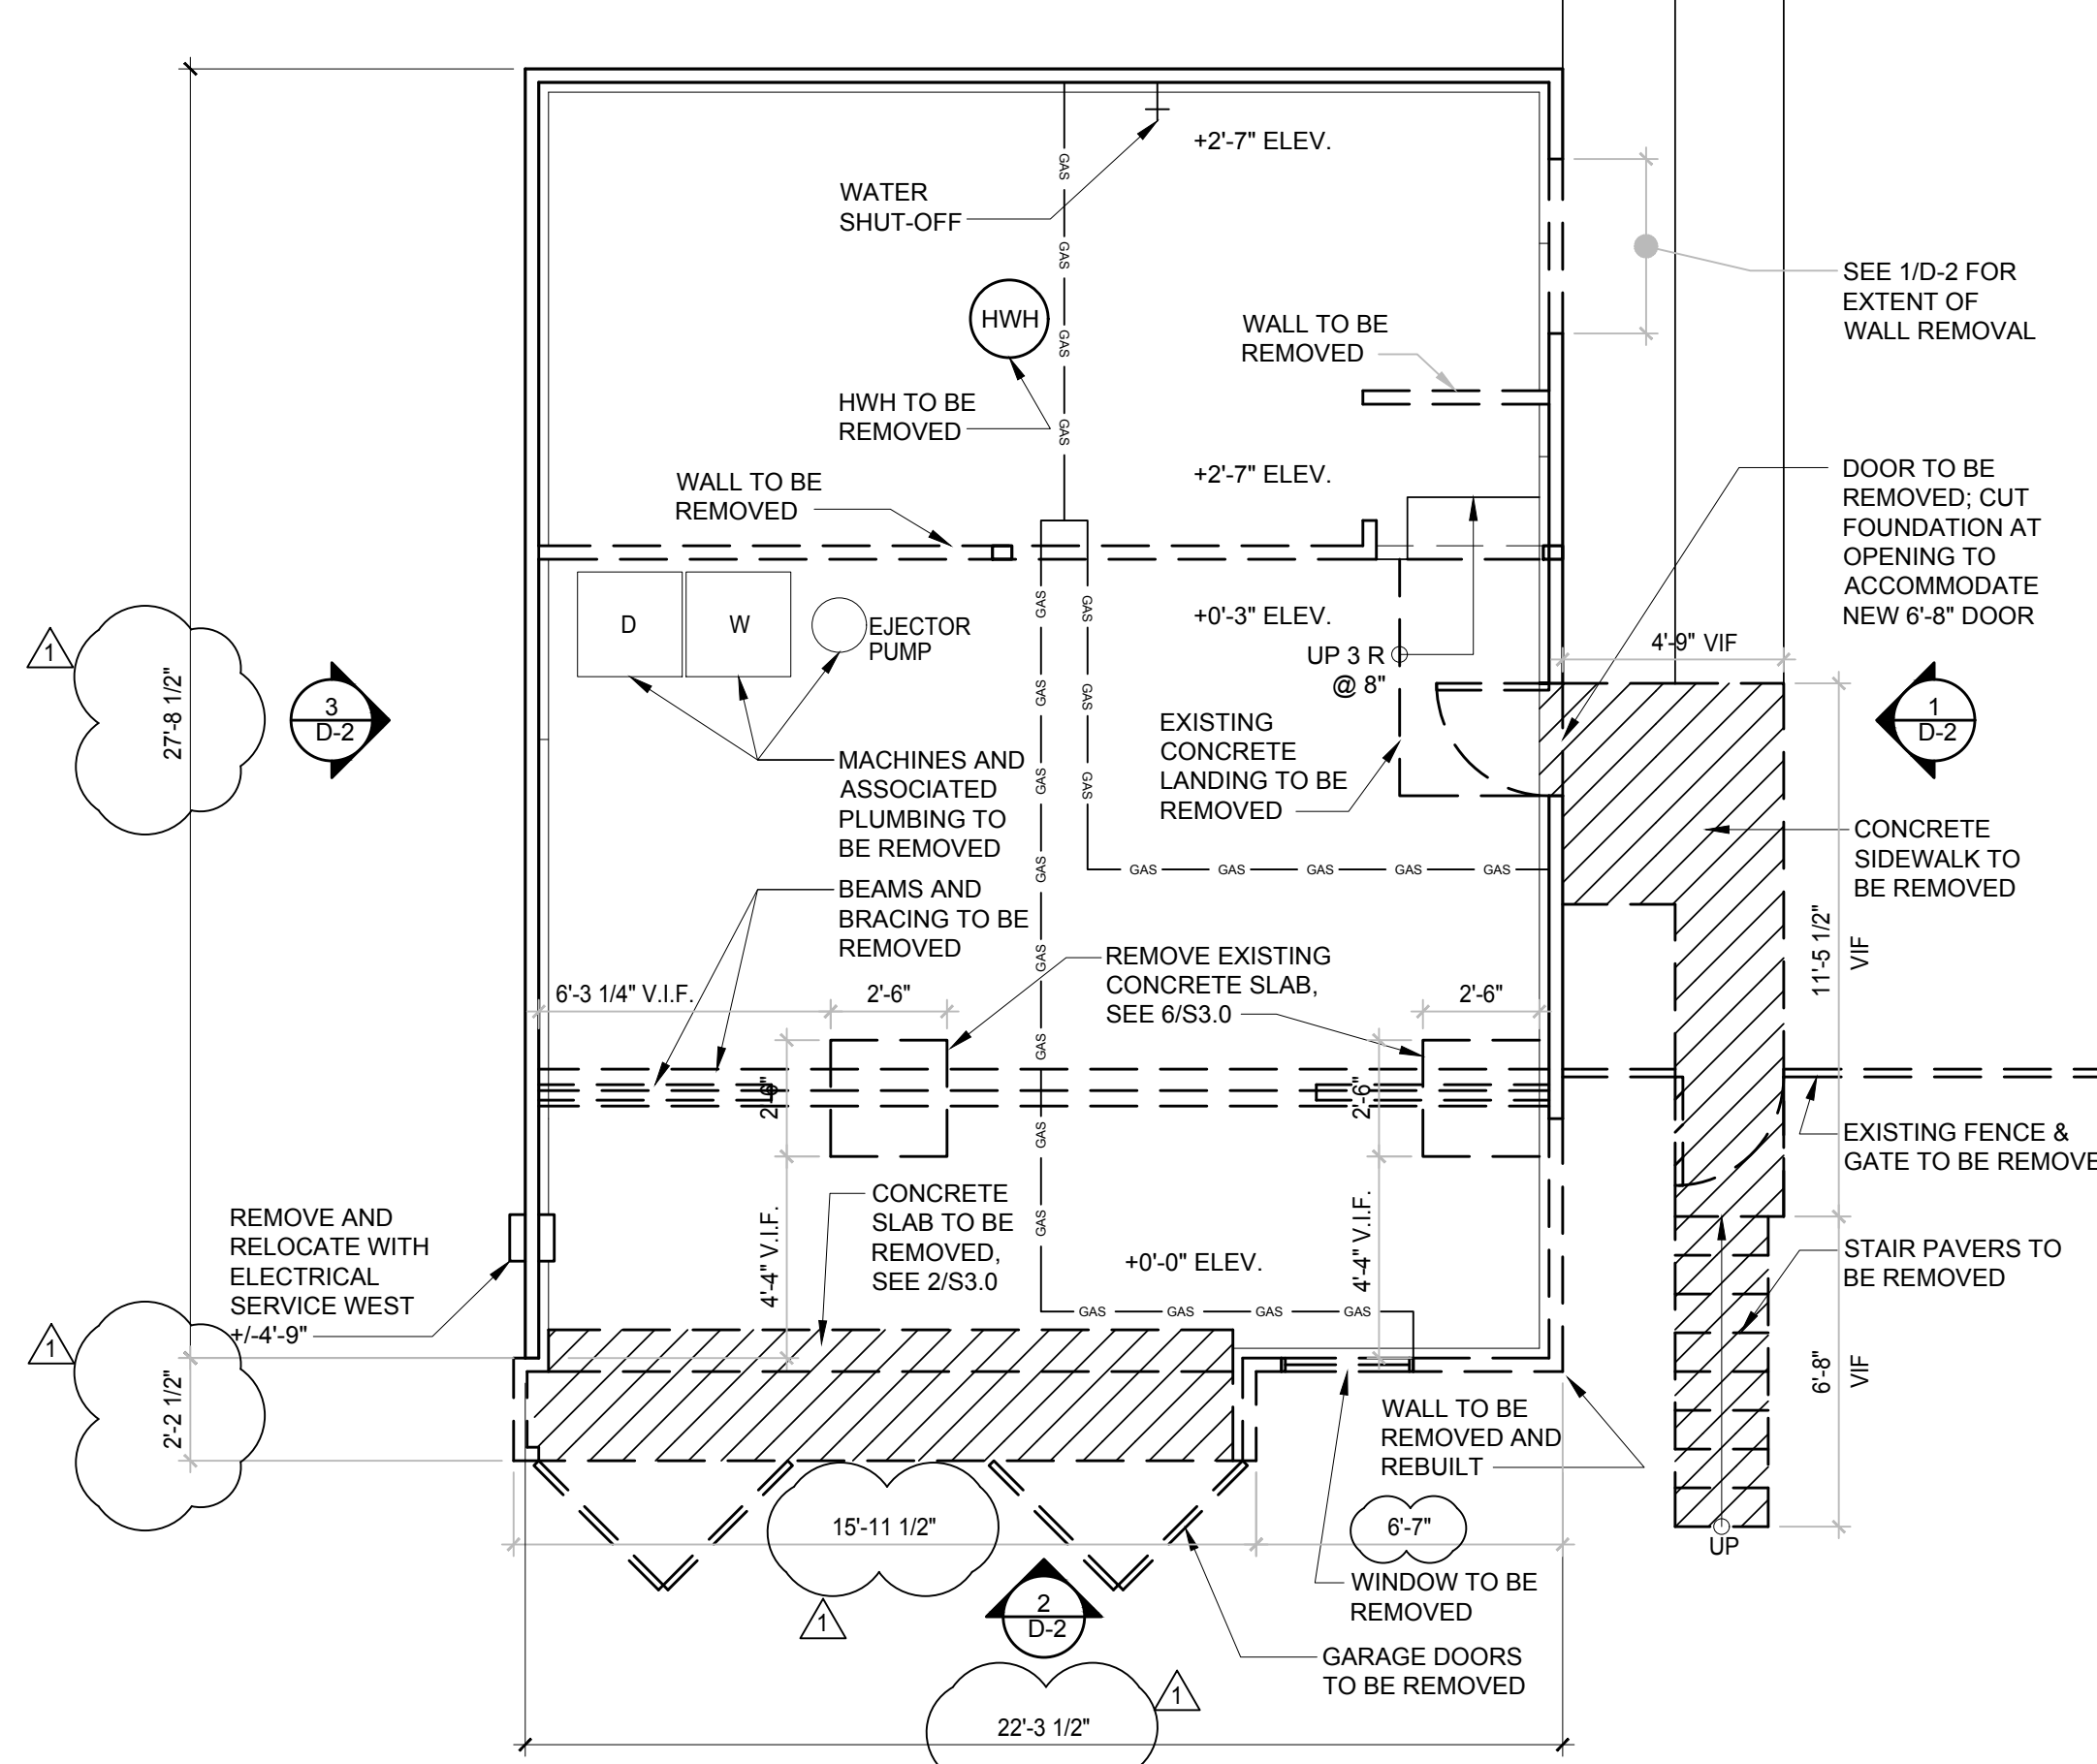


1 LOWER FLOOR DEMOLITION PLAN
Scale 1/4" = 1'-0"

All drawings, specifications, plans, ideas, arrangements, and designs represented or referred to are the property of and owned by Thomas V Hagensick, Architect, whether the project for which they are made is executed or not. They were created, evolved, developed and produced for the sole use on and in connection with this project and none of the above may be disclosed or given to or used by any person, firm, or corporation for any use or purpose whatsoever including any other project, except upon written permission of Thomas V Hagensick, Architect.

© COPYRIGHT 2017
THOMAS V HAGENSICK, ARCHITECT

ROBINSON-PETERSON RESIDENCE

704 LAKE WASHINGTON BLVD S
SEATTLE, WA 98144

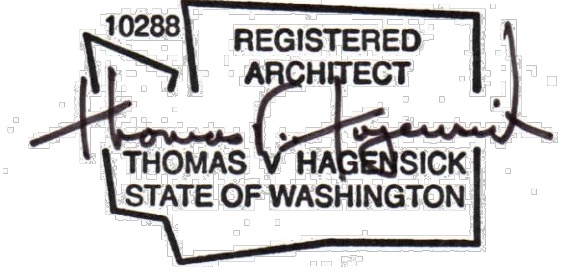

DESIGN T V H
DRAWN T V H
CHECKED
DATE
ISSUED
PERMIT SUBMITTAL 04/13/2017

REVISIONS
CORRECTION NOTICE #1 07/10/2017

Thomas V Hagensick, Architect


5432 34th Ave SW
Seattle, Washington 98126
206 719 8770
tom@tvh-architect.com

SDCI STAMP




DRAWINGS
LOWER FLOOR PLAN
UPPER FLOOR PLAN

A-1

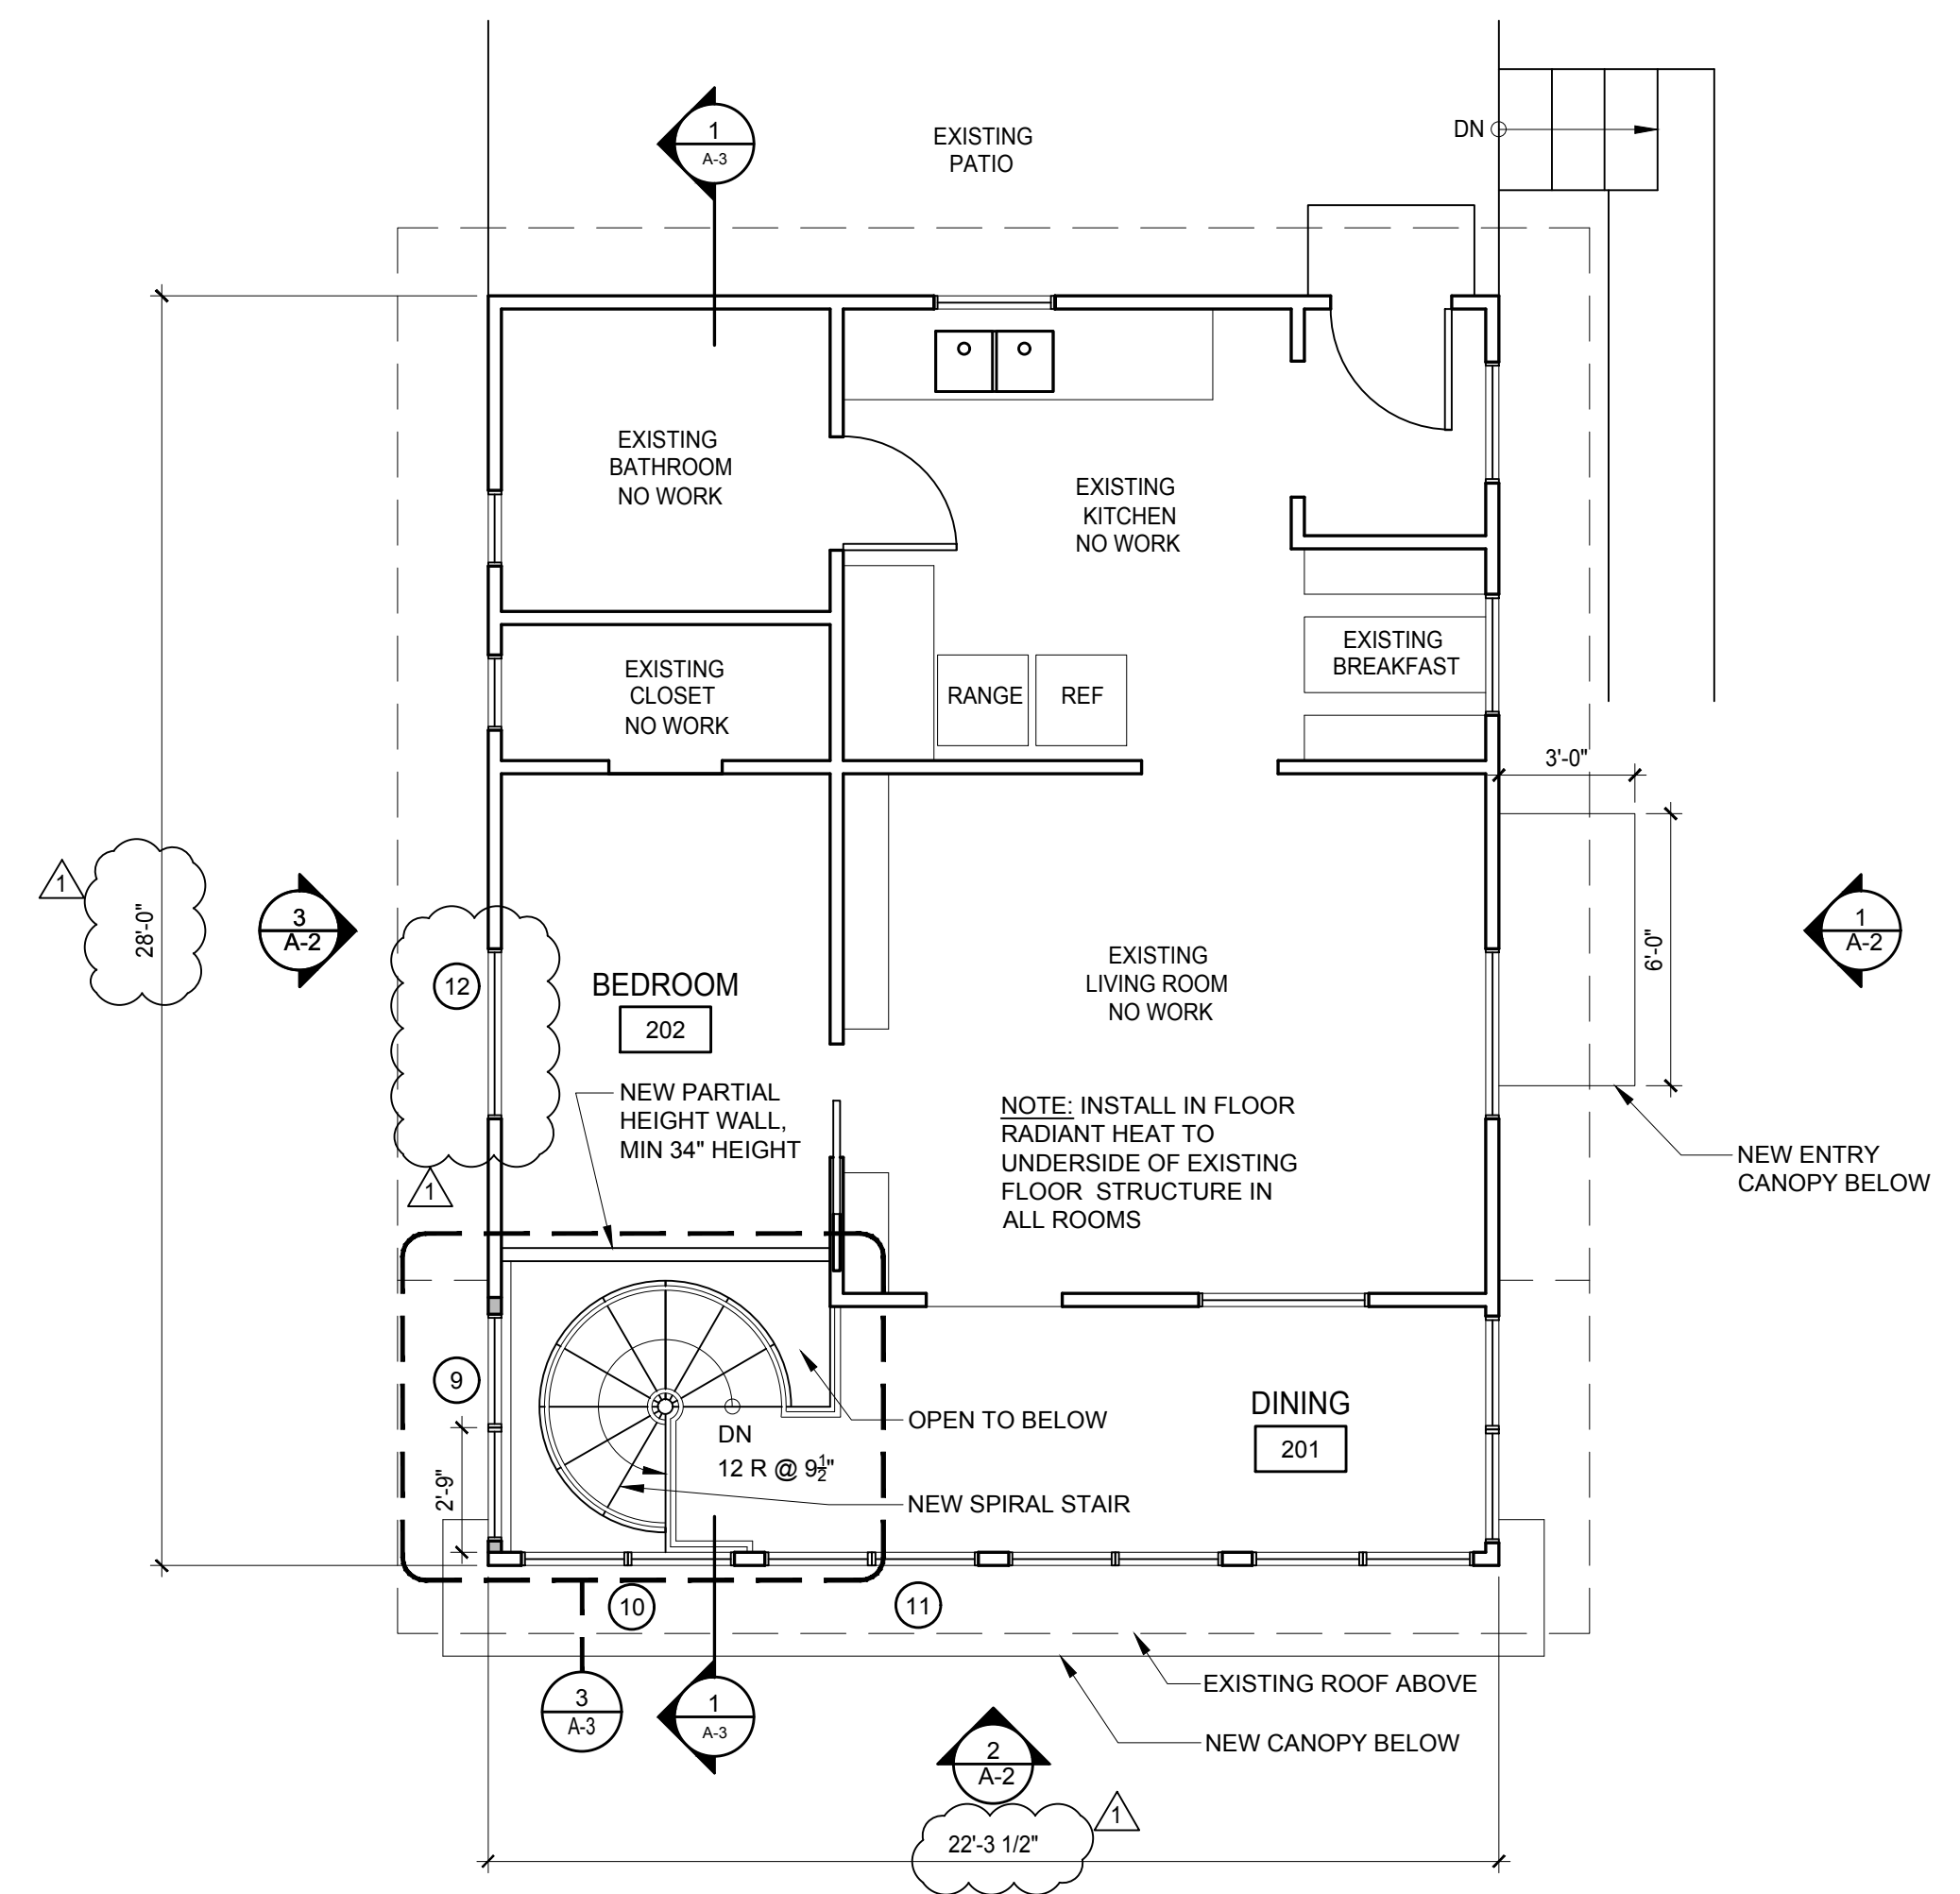

2 UPPER FLOOR PLAN - NEW
Scale 1/4" = 1'-0" NORTH

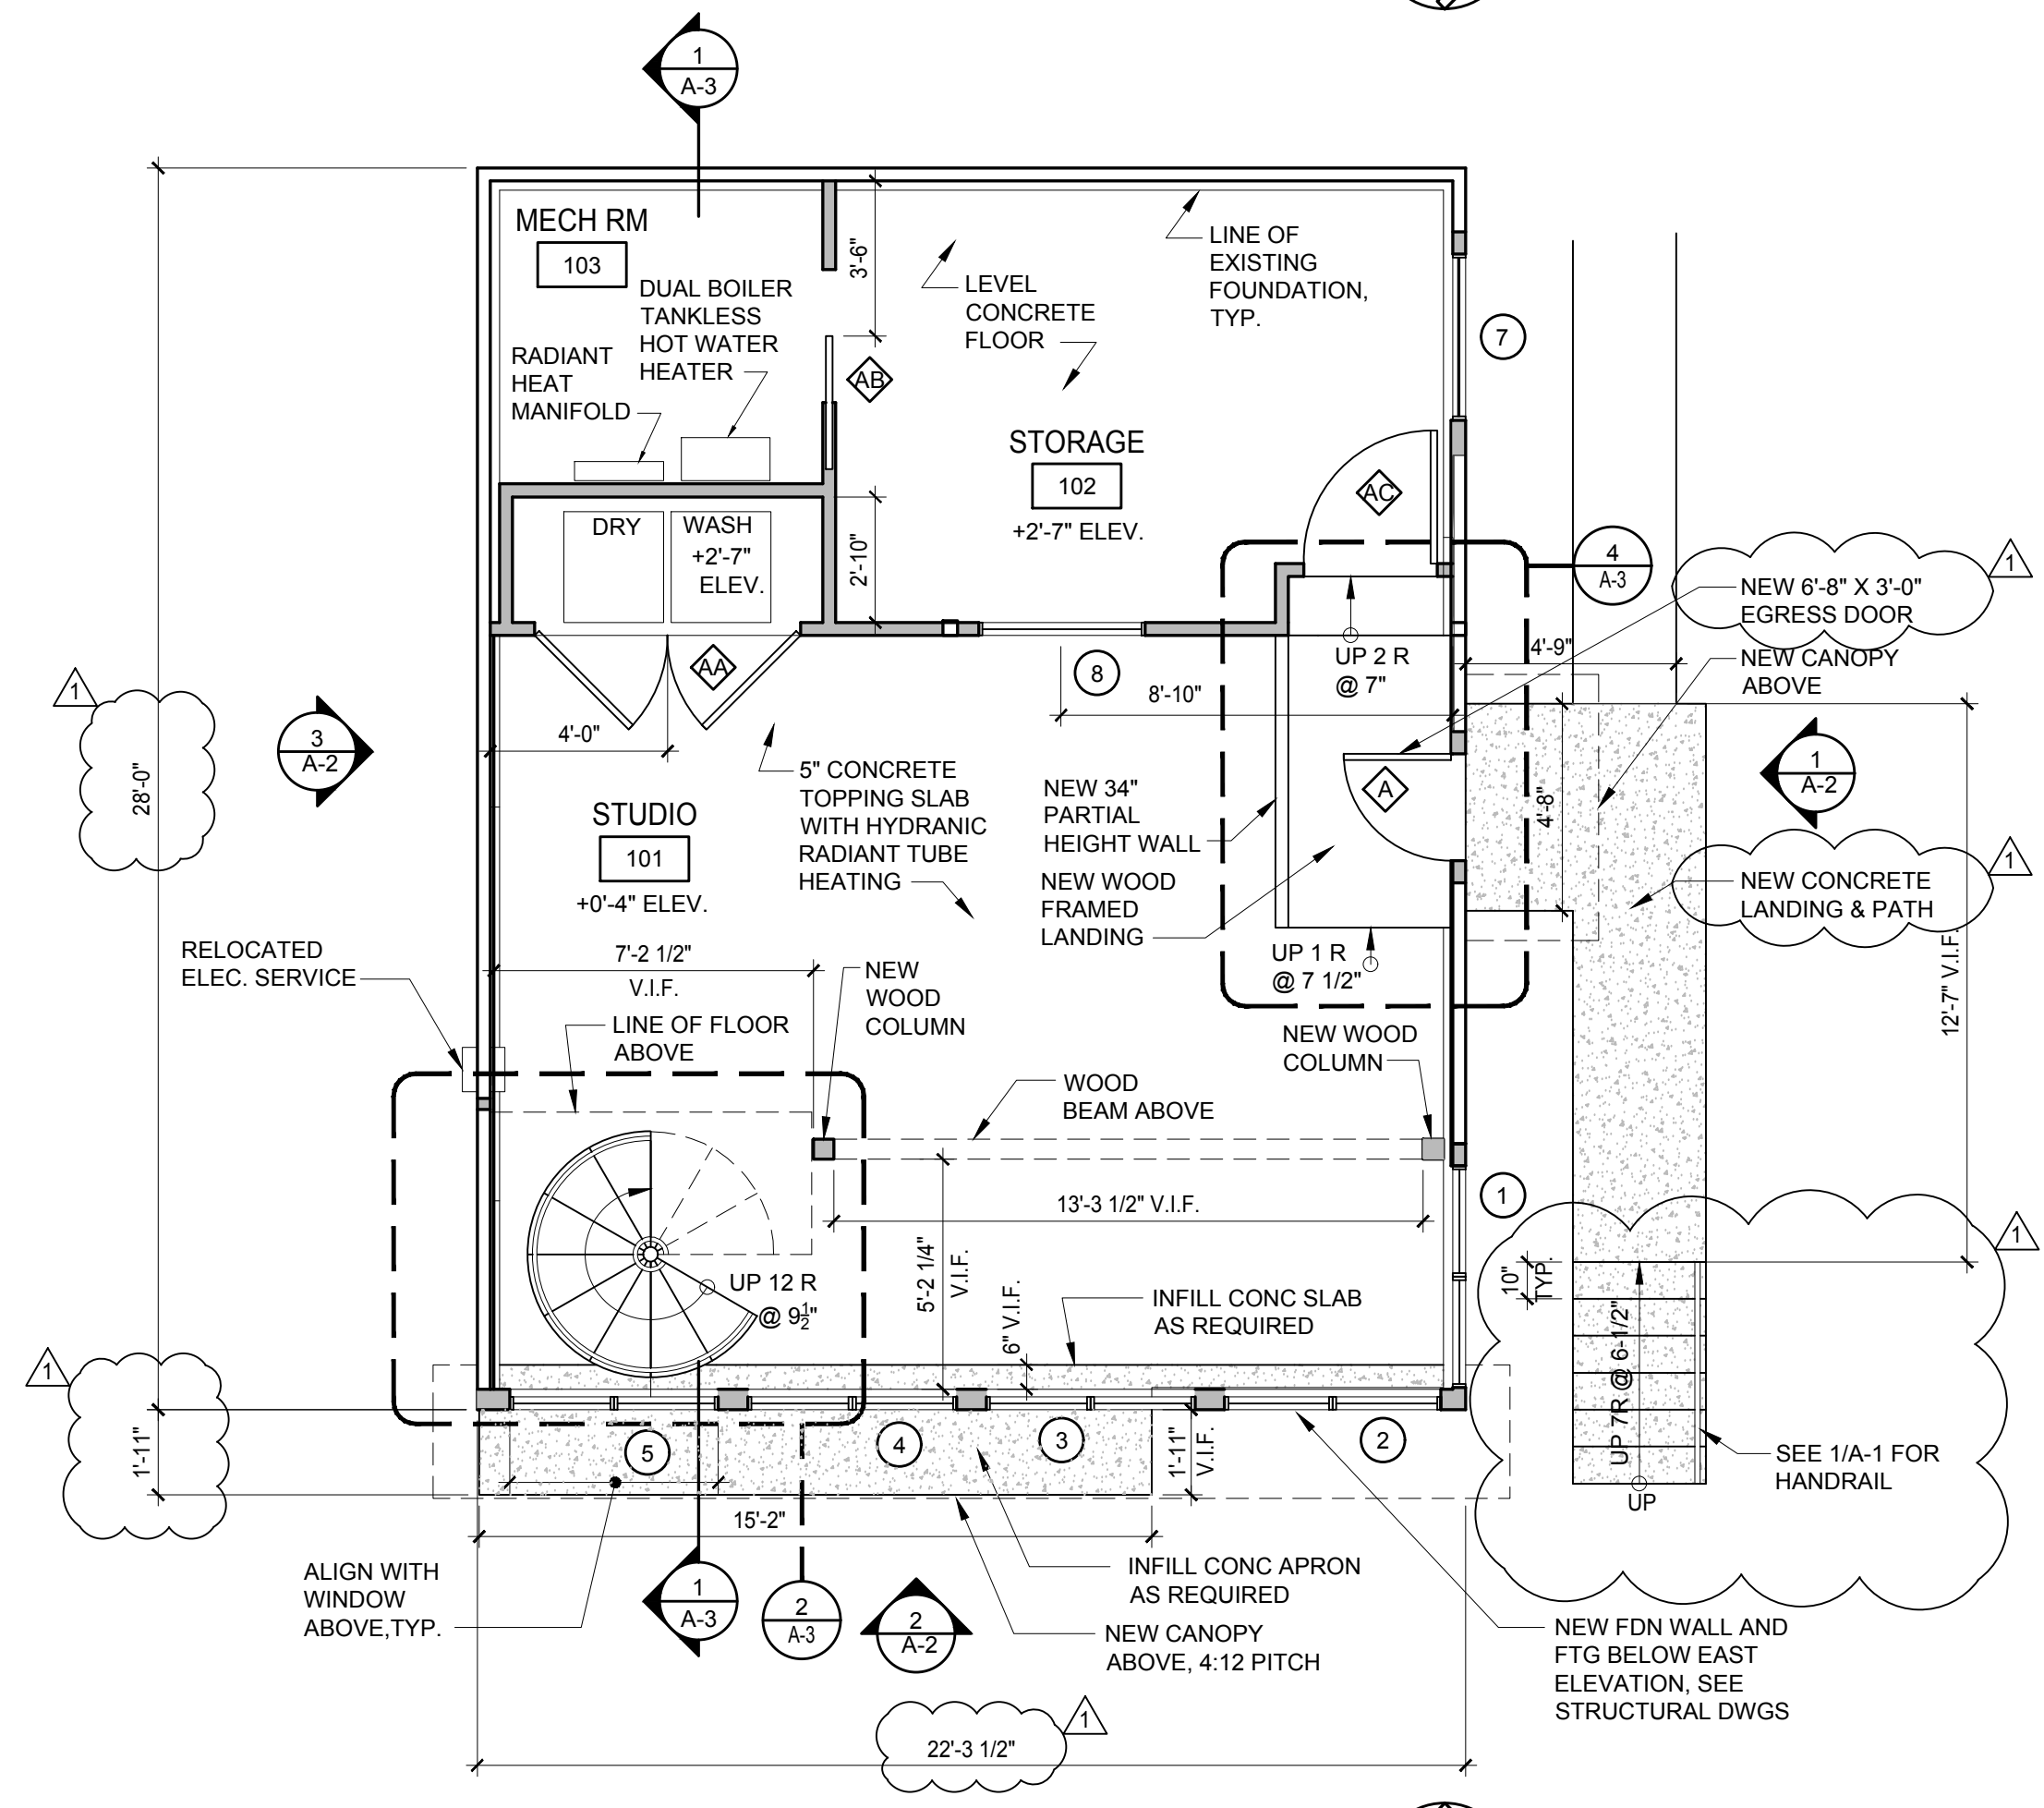

1 LOWER FLOOR PLAN - NEW
Scale 1/4" = 1'-0" NORTH